


TLOCRT PRIZEMLJA 1:100
GLAVNI PROJEKT

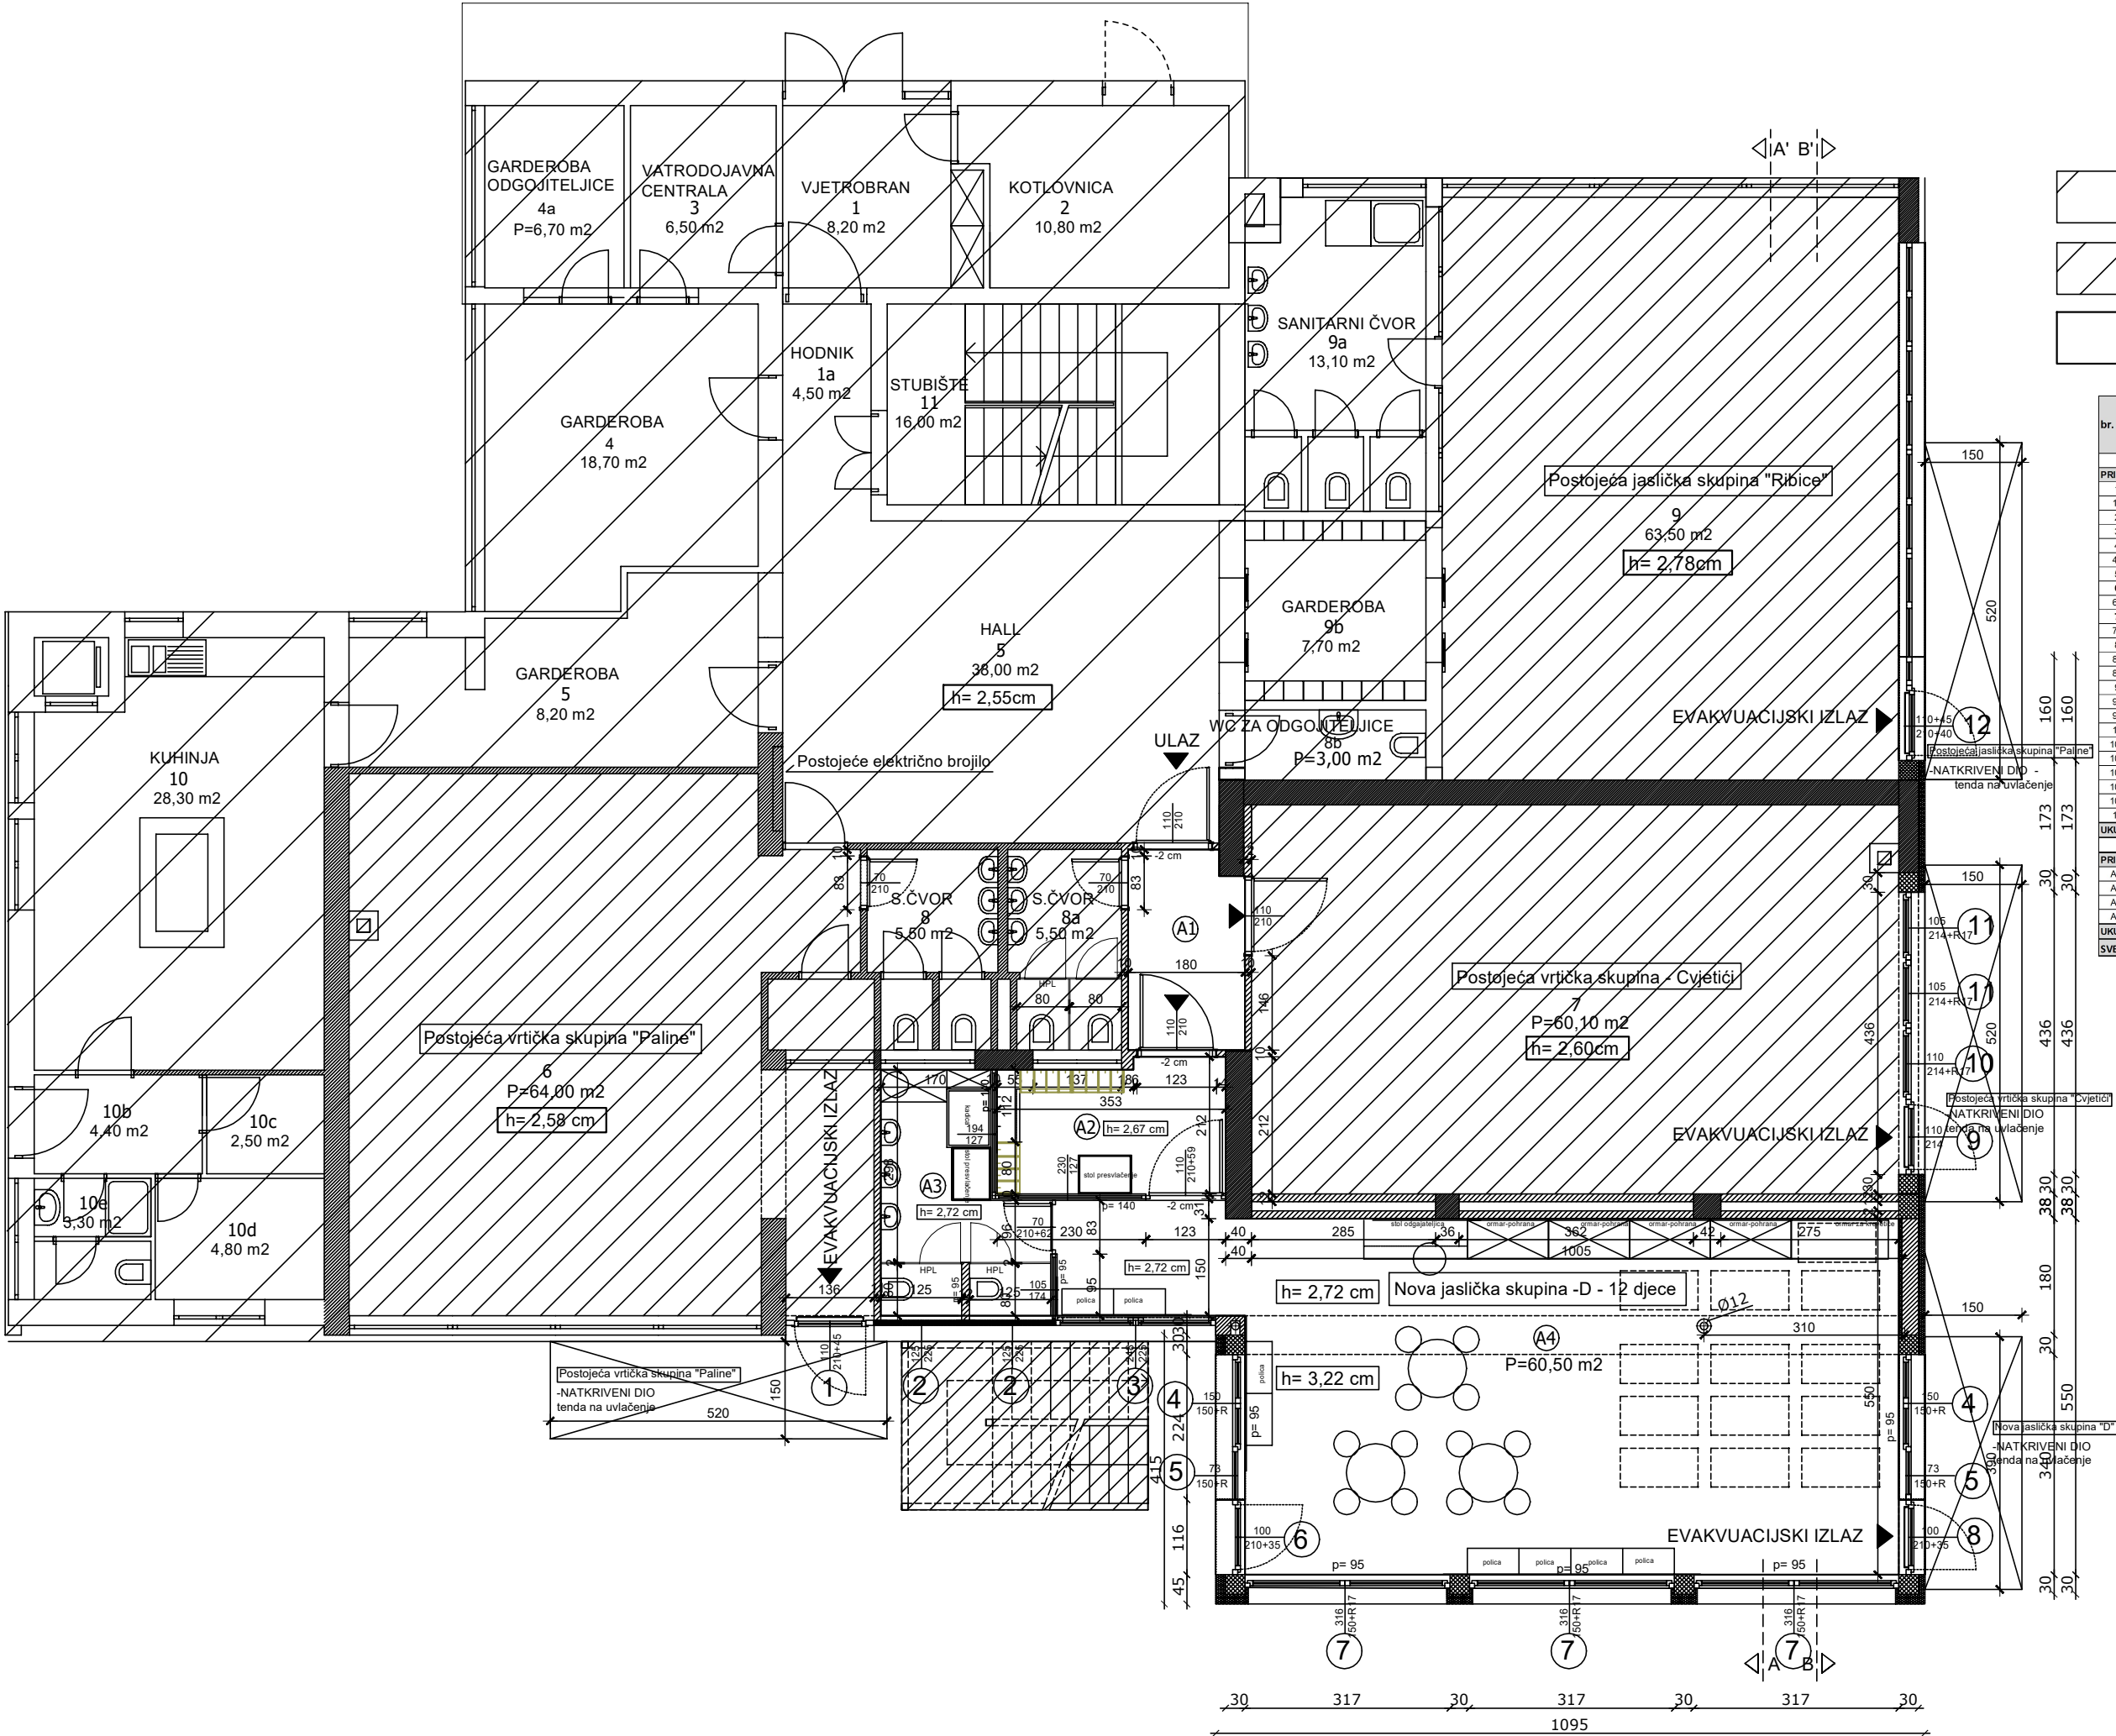


- DIO POSTOJEĆE GRAĐEVINE
KOJA NIJE PREDMET REKONSTRUKCIJE
- DIO POSTOJEĆE GRAĐEVINE
KOJA JE DJELOM PREDMET REKONSTRUKCIJE
- DIO POSTOJEĆE GRAĐEVINE
KOJA JE PREDMET REKONSTRUKCIJE


br.	PROSTORIJA	5.1.5. - NETO PLOŠTINA PODA m²	KOEF.	KORSNA POVRŠINA m²	AA - PLOŠTINA KORSNE GRUPE POVRŠINE m²
PRIZEMLJE					
1	Vjetrobran	8,20	1	8,20	8,20
1a	Hodnik	4,50	1	4,50	4,50
2	Kotlovnica	10,80	1	10,80	10,80
3	Vatrodjavna centrala	6,50	1	6,50	6,50
4	Garderoba	18,70	1	18,70	18,70
4a	Garderoba	6,70	1	6,70	6,70
5	Hall	38,00	1	38,00	38,00
6	Skupina "PALINE"	64,00	1	64,00	64,00
6a	Spremište	1,80	1	1,80	1,80
7	Skupina "CVJETIĆI"	60,10	1	60,10	60,10
7a					
8	Sanitarni čvor	5,50	1	5,50	5,50
8a	Sanitarni čvor	5,50	1	5,50	5,50
8b	Wc za odgojitelje	3,00	1	3,00	3,00
9	Skupina "RIBICE"	63,50	1	63,50	63,50
9a	Garderoba	7,70	1	7,70	7,70
9b	Sanitarije	13,10	1	13,10	13,10
10	Kuhinja	28,30	1	28,30	28,30
10a	Pređepstor -office	15,00	1	15,00	15,00
10b	Ekon ulaz-pređepstor	4,40	1	4,40	4,40
10c	Ekon ulaz-garderoba	2,50	1	2,50	2,50
10d	Ekon ulaz-spremište	4,80	1	4,80	4,80
10e	Ekon ulaz-sanitarije	3,30	1	3,30	3,30
11	Stubište	16,00	1	16,00	16,00
UKUPNO PRIZEMLJE:		391,90		391,90	391,90
PRIZEMLJE NOVA JASLIČKA GRUPA					
A1.	Prilaz	5,40	1	5,40	5,40
A2.	Garderoba	7,05	1	7,05	7,05
A3.	Sanitarije	8,10	1	8,10	8,10
A4.	Soba za dnevni boravak	60,50	1	60,50	60,50
UKUPNO NOVA JASLIČKA GRUPA:		81,05		81,05	81,05
SVEUKUPNO:		472,95		472,95	472,95




POZ 1

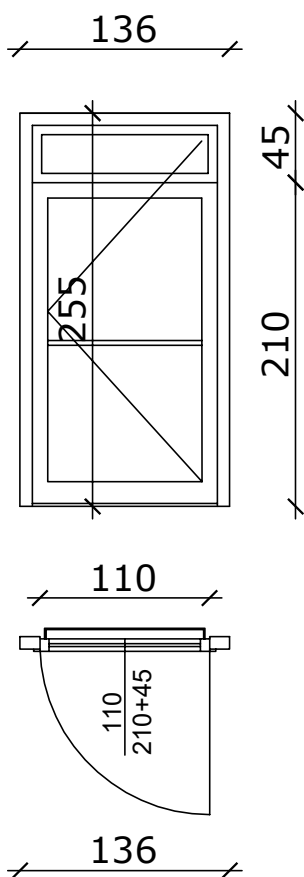


POZ 2

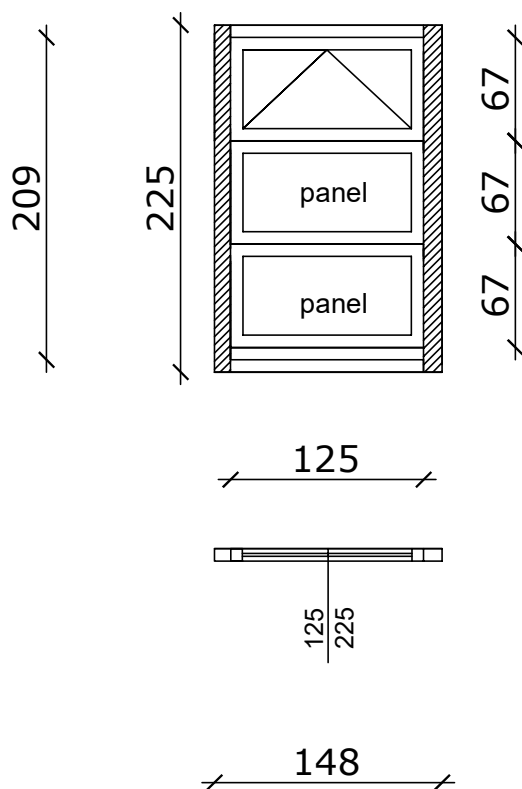


POZ 3

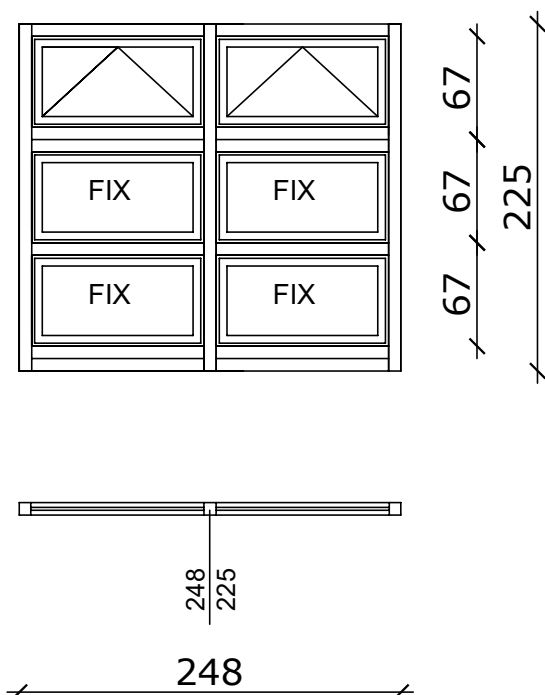


POZ 4,5

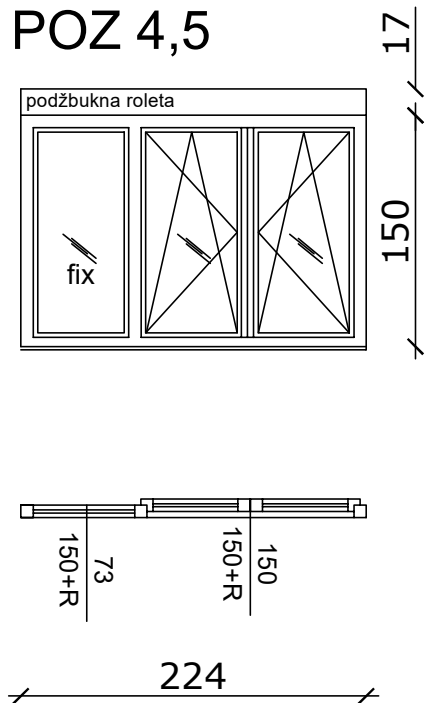



POZ 6

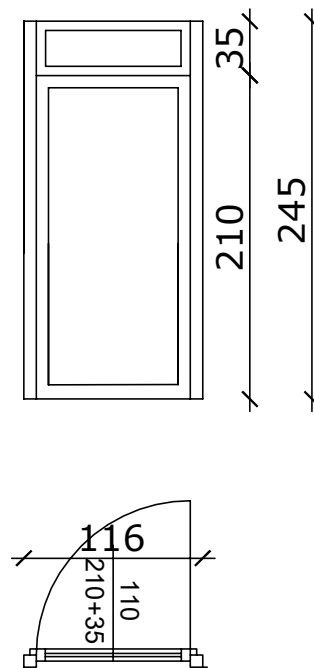



POZ 7

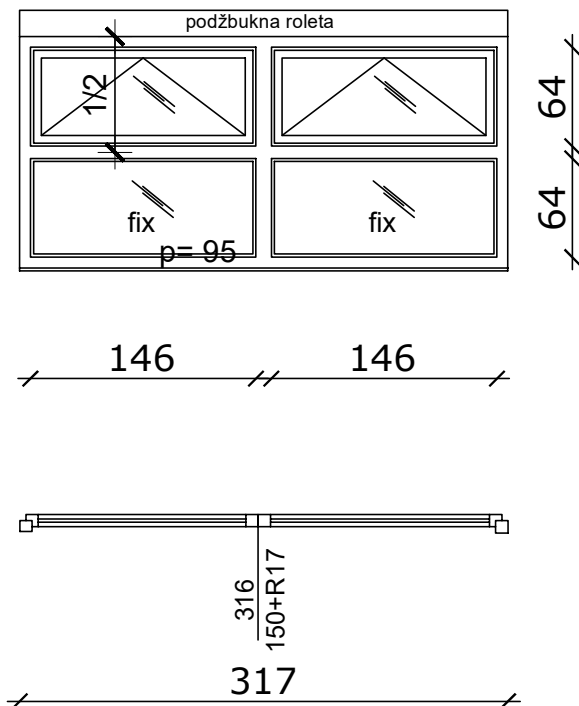



POZ 8

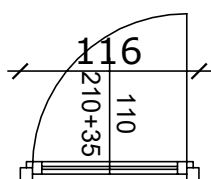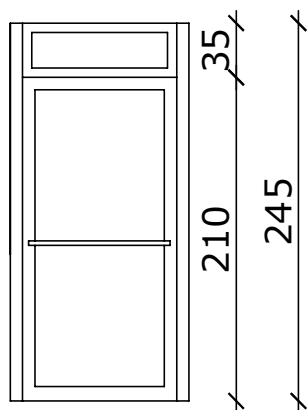

POZ 9

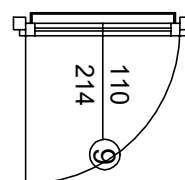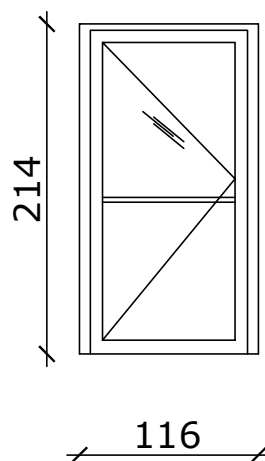

POZ 10,11

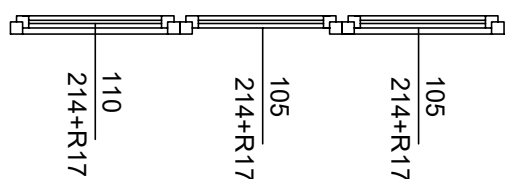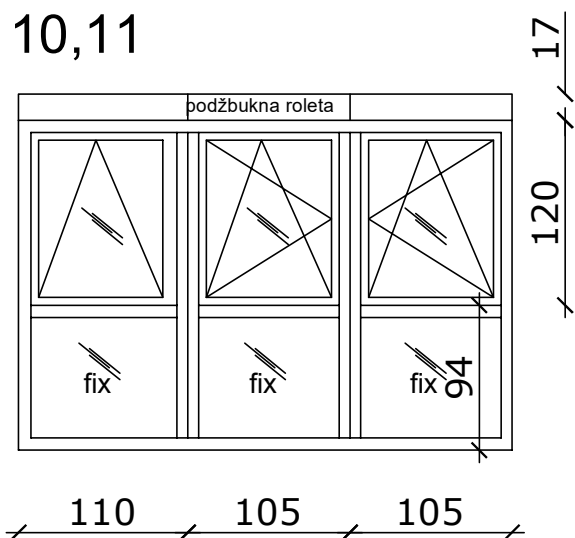

POZ 12

